




1 EAST ELEVATION

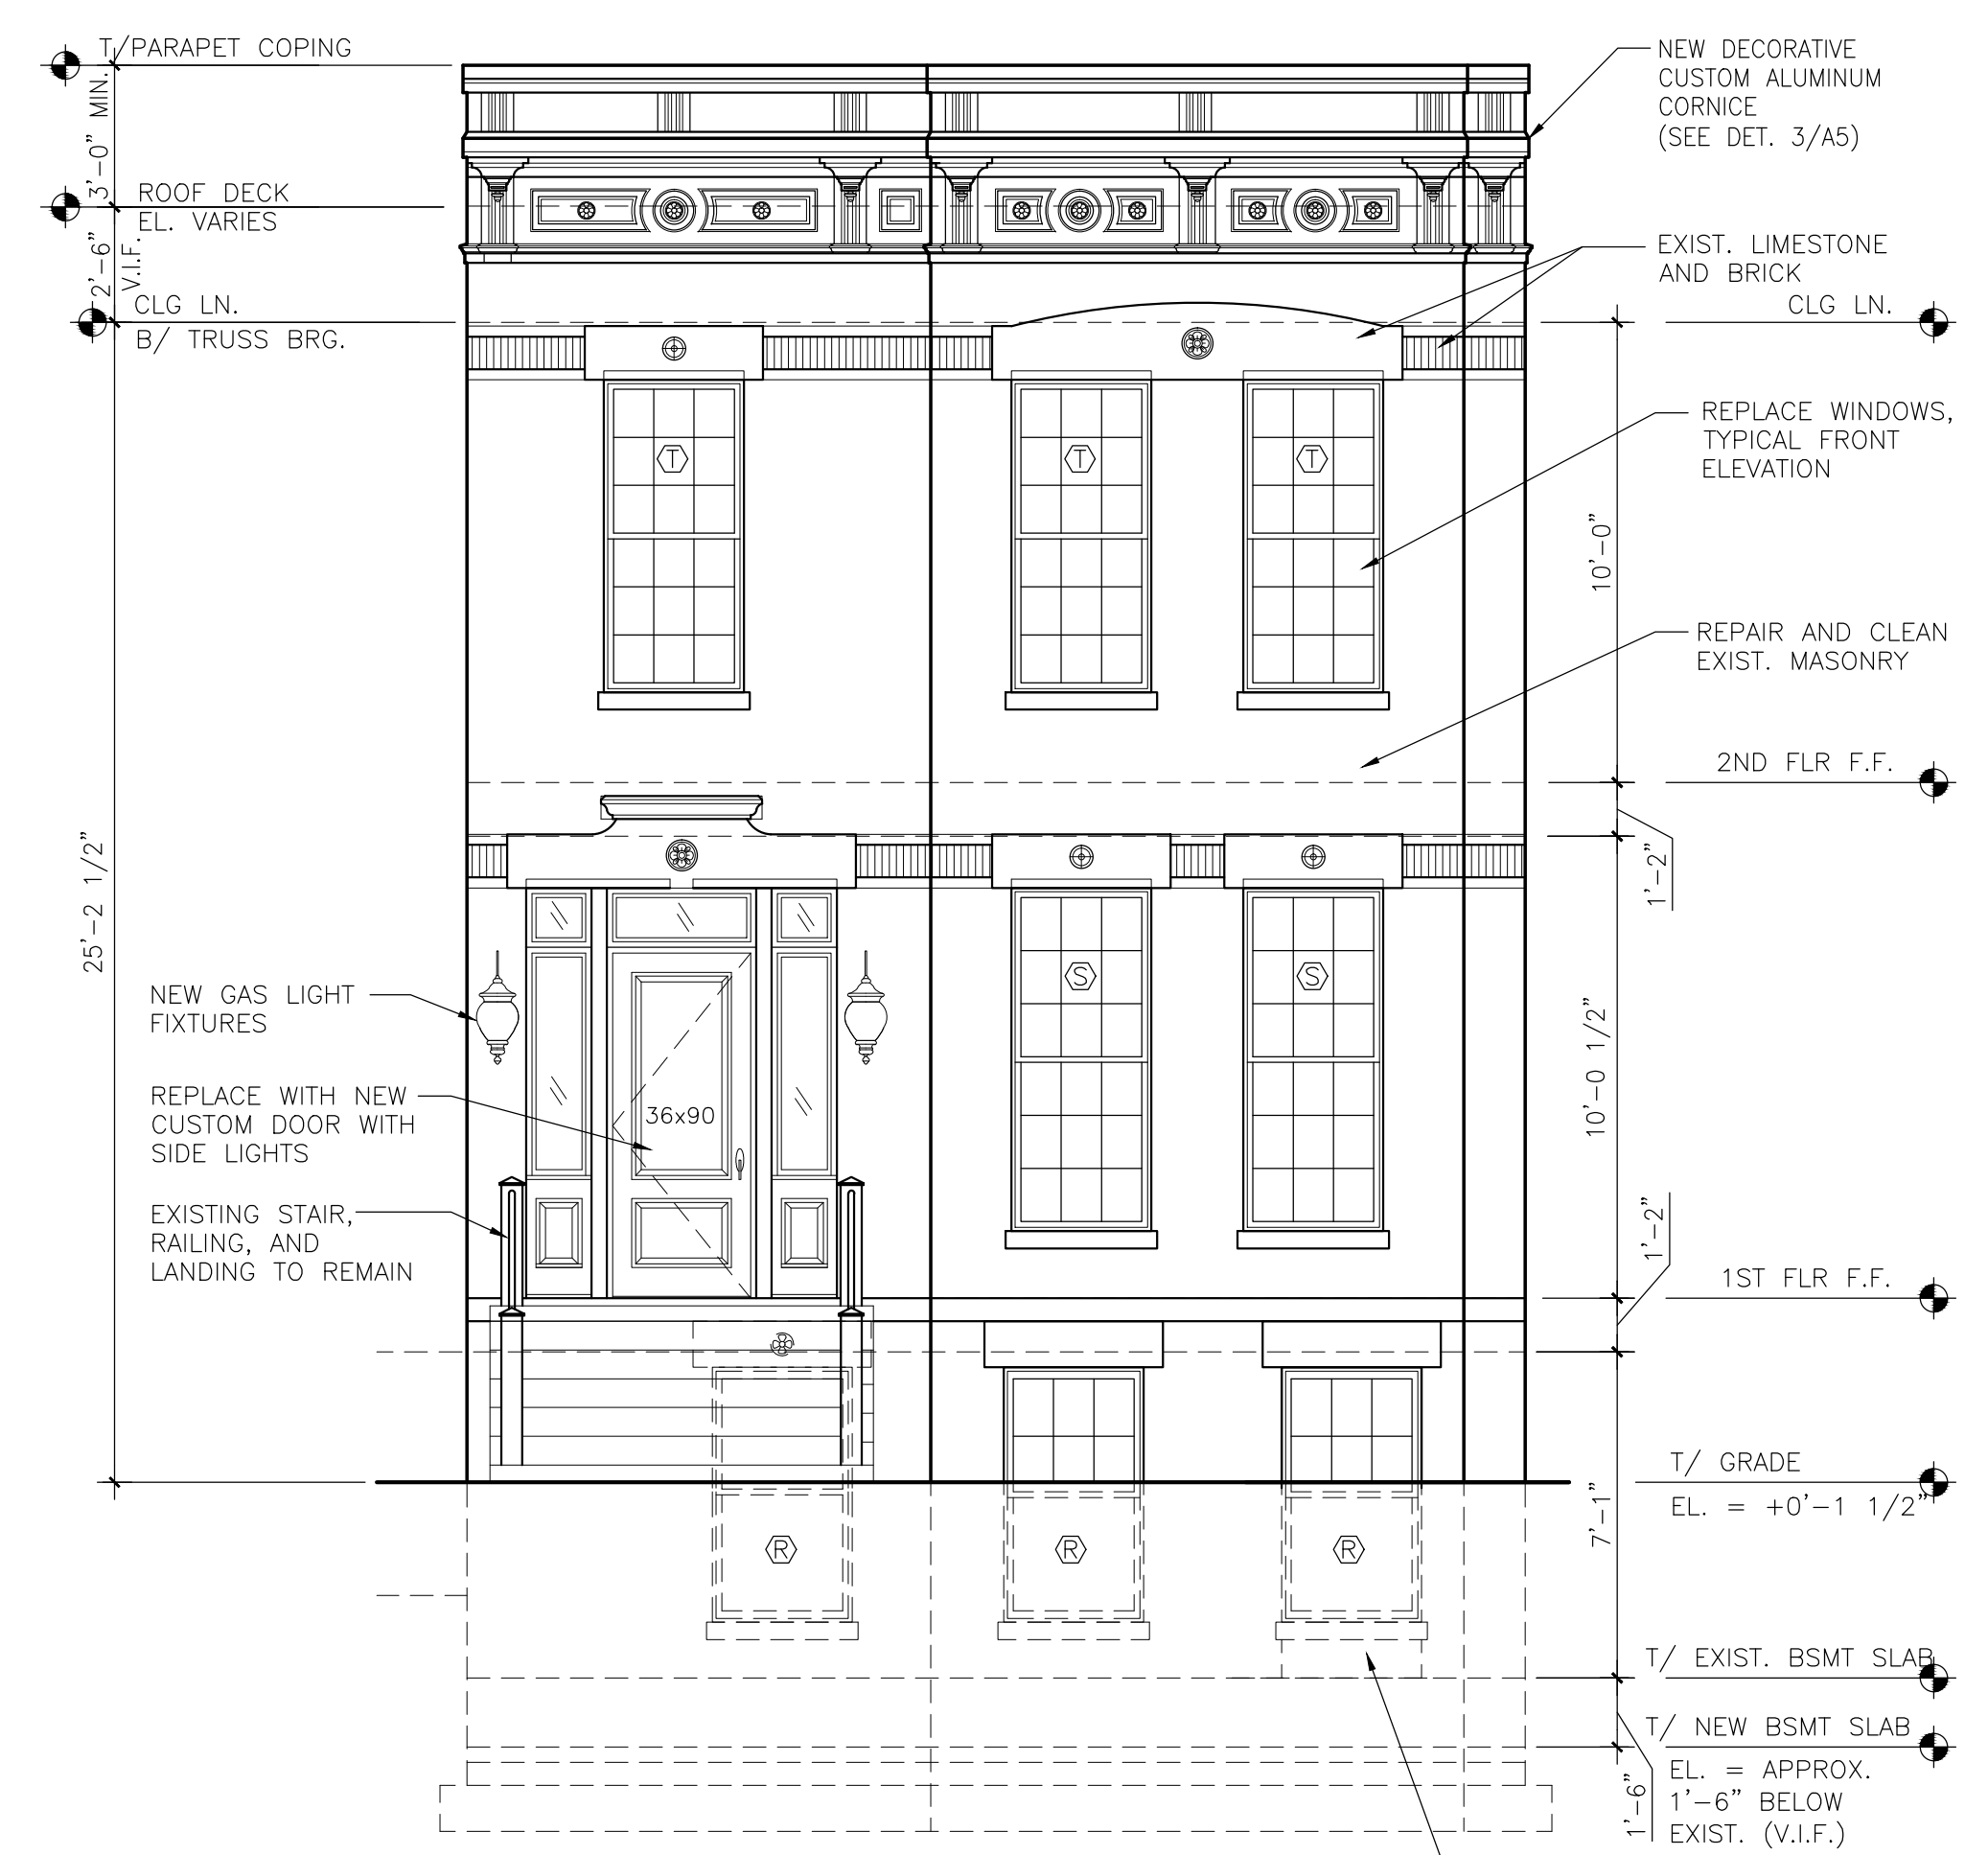

2 WEST ELEVATION

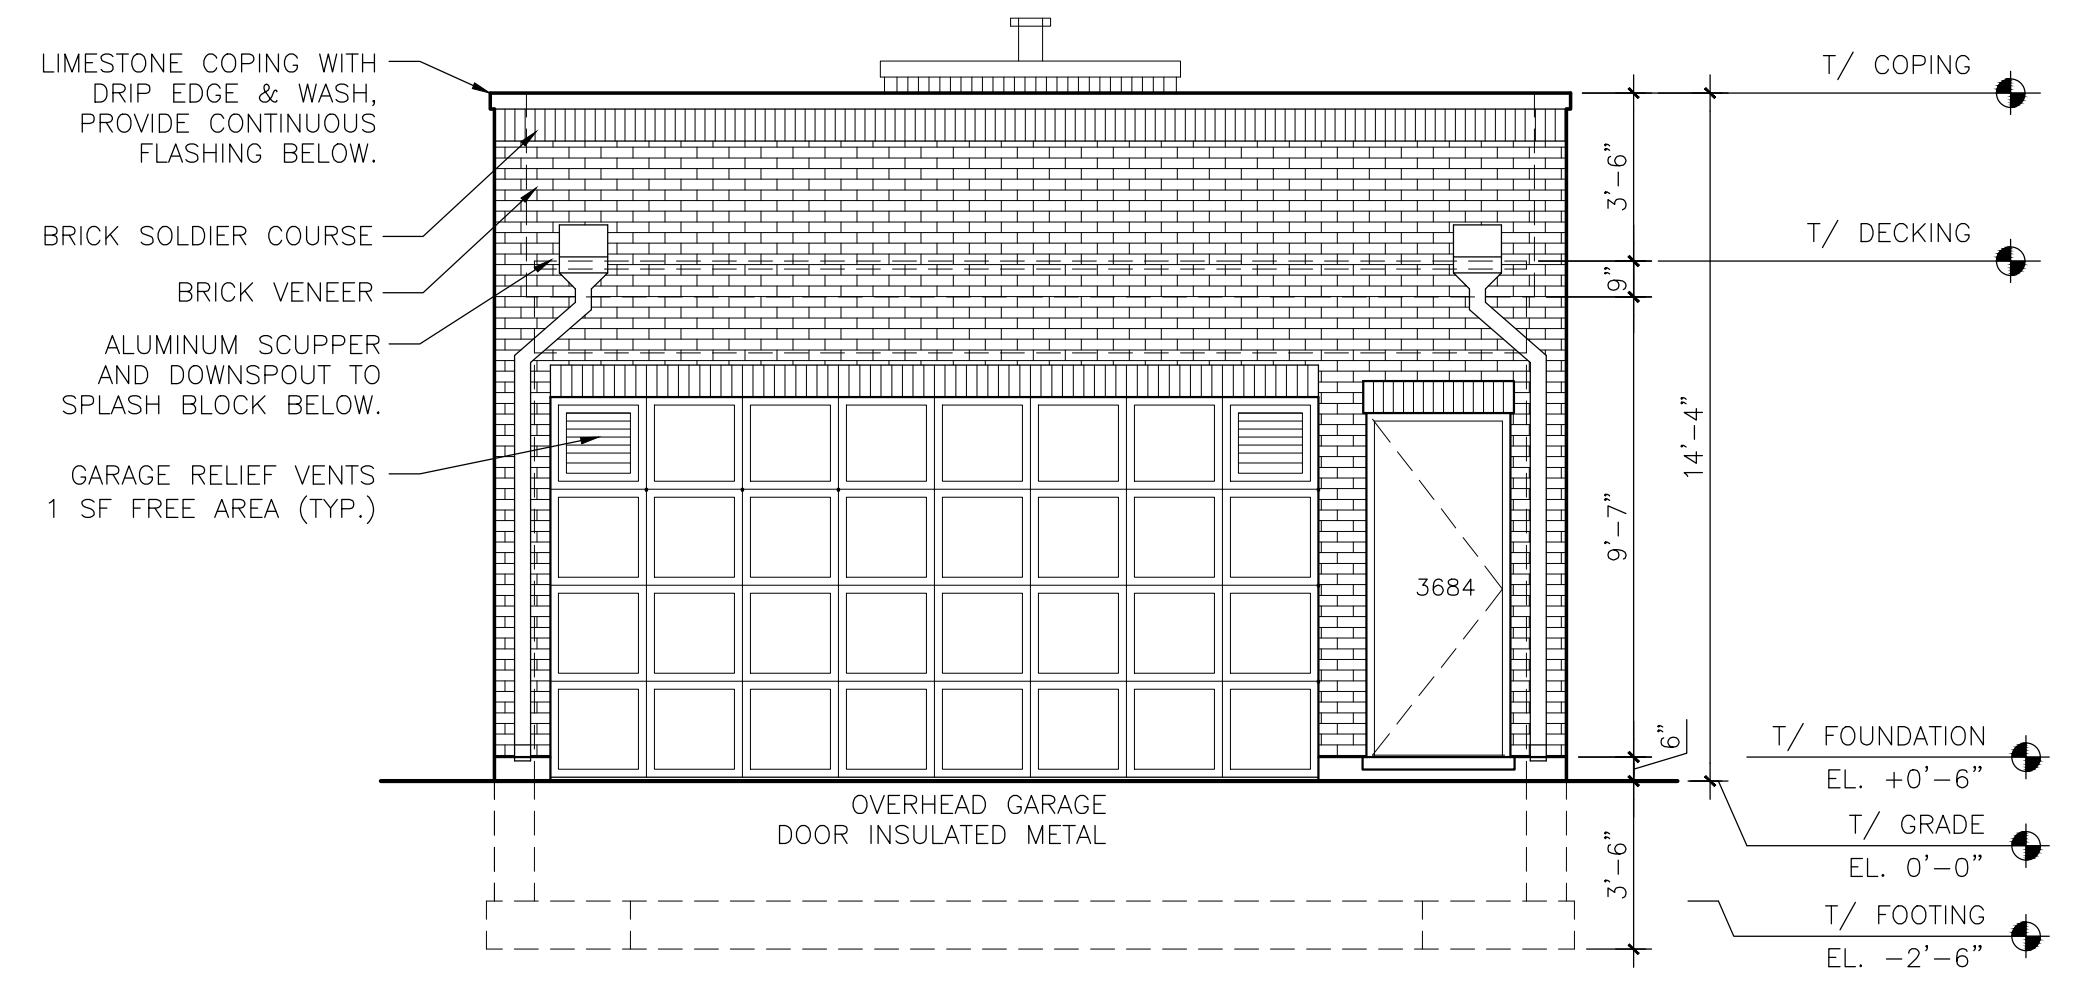

3 GARAGE - EAST ELEVATION
SCALE: 1/4" = 1'-0"

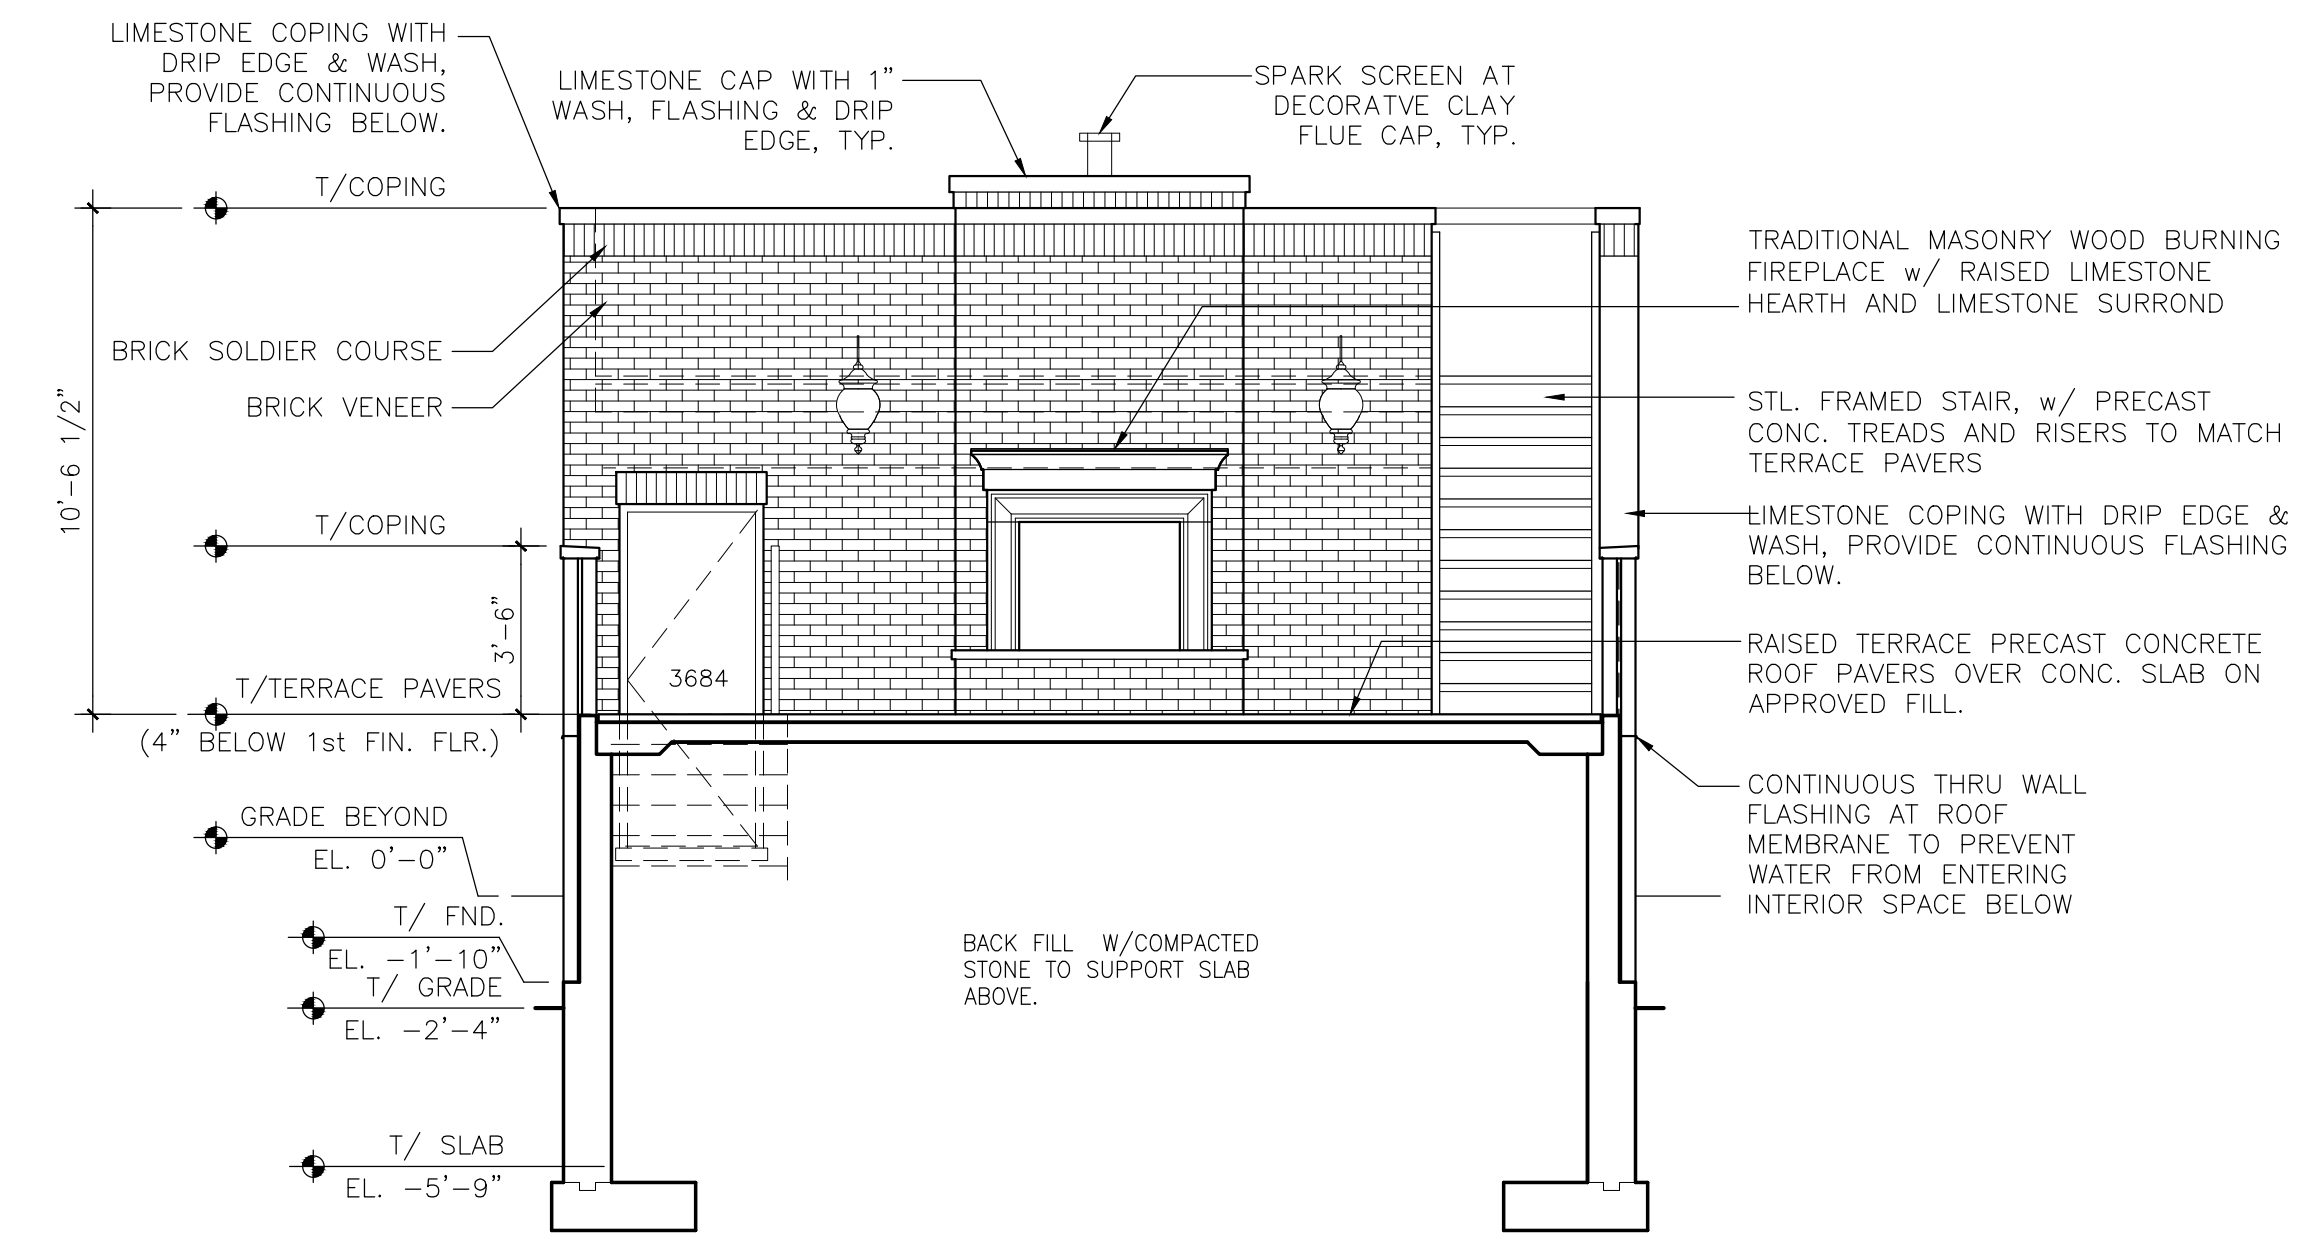

4 GARAGE - WEST ELEVATION
SCALE: 1/4" = 1'-0"

WINDOW & DOOR SCHEDULE				
SYMBOL	TYPE	WINDOW & DOOR SIZE	NAT. VENT SF	NAT. LIGHT SF
(A)	DH	18X43 (EXIST.)	2.1	3.2
(B)	DH	22X43 (EXIST.)	2.7	4.3
(C)	DH	20X47 (EXIST.)	2.7	4.1
(D)	DH	26X47 (EXIST.)	3.6	5.8
(E)	DH	19X56 (EXIST.)	3.1	4.7
(F)	DH	29X64 (EXIST.)	5.6	9.5
(G)	DH	15X44 (NEW IN EXIST. OPNG.)	1.8	2.5
(H)	DH	24X72 (NEW)	5.2	8.6
(I)	DH	24X78 (NEW)	5.6	9.3
(J)	CSMT	24X48 (NEW)	6.3	5.5
(K)	DH	18X56 (NEW)	2.8	4.3
(L)	DH	29X62 (EXIST.)	5.4	9.1
(M)	CSMT	32X48 (NEW)	9.3	8.0
(N)	DH	32X72 (NEW)	7.0	12.1
(O)	IN-SWING	60X96 (NEW)	36.0	18.9
(P)	IN-SWING	36X96 (NEW)	21.1	12.7
(Q)	DH	36X66 (NEW IN EXIST. OPNG.)	7.1	12.6
(R)	DH	36X90 (NEW IN EXIST. OPNG.)	10.1	17.5
(S)	DH	36X92 (NEW IN EXIST. OPNG.)	9.1	16.0
(T)	DH	24X64 (NEW)	4.5	7.4
(U)	DH	36X64 (NEW)	7.0	12.2
(V)	DH	24X54 (NEW)	3.6	7.2
(W)	DH	28X54 (NEW)	4.2	8.4
(X)	DH	28X72 (NEW)	5.6	11.2

NOTE: VERIFY EXISTING WINDOW OPENING DIMENSIONS IN FIELD, PROVIDE ALTERNATE PRICING FOR REPLACING EXISTING WINDOWS ON THE NORTH AND SOUTH SIDES OF THE BUILDING.



ISSUE DATES:	DATE	REMARKS
	01-15-2014	ISSUED FOR REVIEW
	03-21-2014	ISSUED FOR BID

COPYRIGHT
 THE INFORMATION CONTAINED HEREIN IS THE PROPERTY OF PATRICK M. PLUNKETT ARCHITECTURAL DESIGN. IT IS TO BE USED ONLY FOR THE PROJECT AND SITE SPECIFICALLY IDENTIFIED HEREIN. ANY REUSE OR MODIFICATION OF THIS INFORMATION WITHOUT THE WRITTEN CONSENT OF PATRICK M. PLUNKETT ARCHITECTURAL DESIGN IS PROHIBITED.

PATRICK PLUNKETT
 architectural design
 19 north grant street
 hinsdale, il 60521
 630.789.8100
 fax: 630.789.8100

EXTERIOR ELEVATIONS
SINGLE FAMILY RESIDENCE ADDITION / RENOVATION
 1727 NORTH DAYTON STREET
 CHICAGO, ILLINOIS