


**ALLOWANCES**

- INTERIOR PARTITIONS = 269 LIN. FT.
- INTERIOR DOORS = 9 DOORS
- CARPETING = 5852 (14/50YD)
- LIGHTING FIXTURES = 47 FIXTURES
- LIGHT SWITCHES = 13 SWITCHES
- ELEC OUTLETS = 38 OUTLETS
- PHONE OUTLETS = 15 OUTLETS
- HVAC GRILLES = 25 GRILLES

**LEGEND**

- ② CEILING LIGHT FIXTURE
- ⌘ LIGHT-SWITCH
- ⊕ ELECTRICAL OUTLET
- ▲ PHONE-OUTLET
- ⊗ EXIT SIGN
- Ⓣ THERMOSTAT

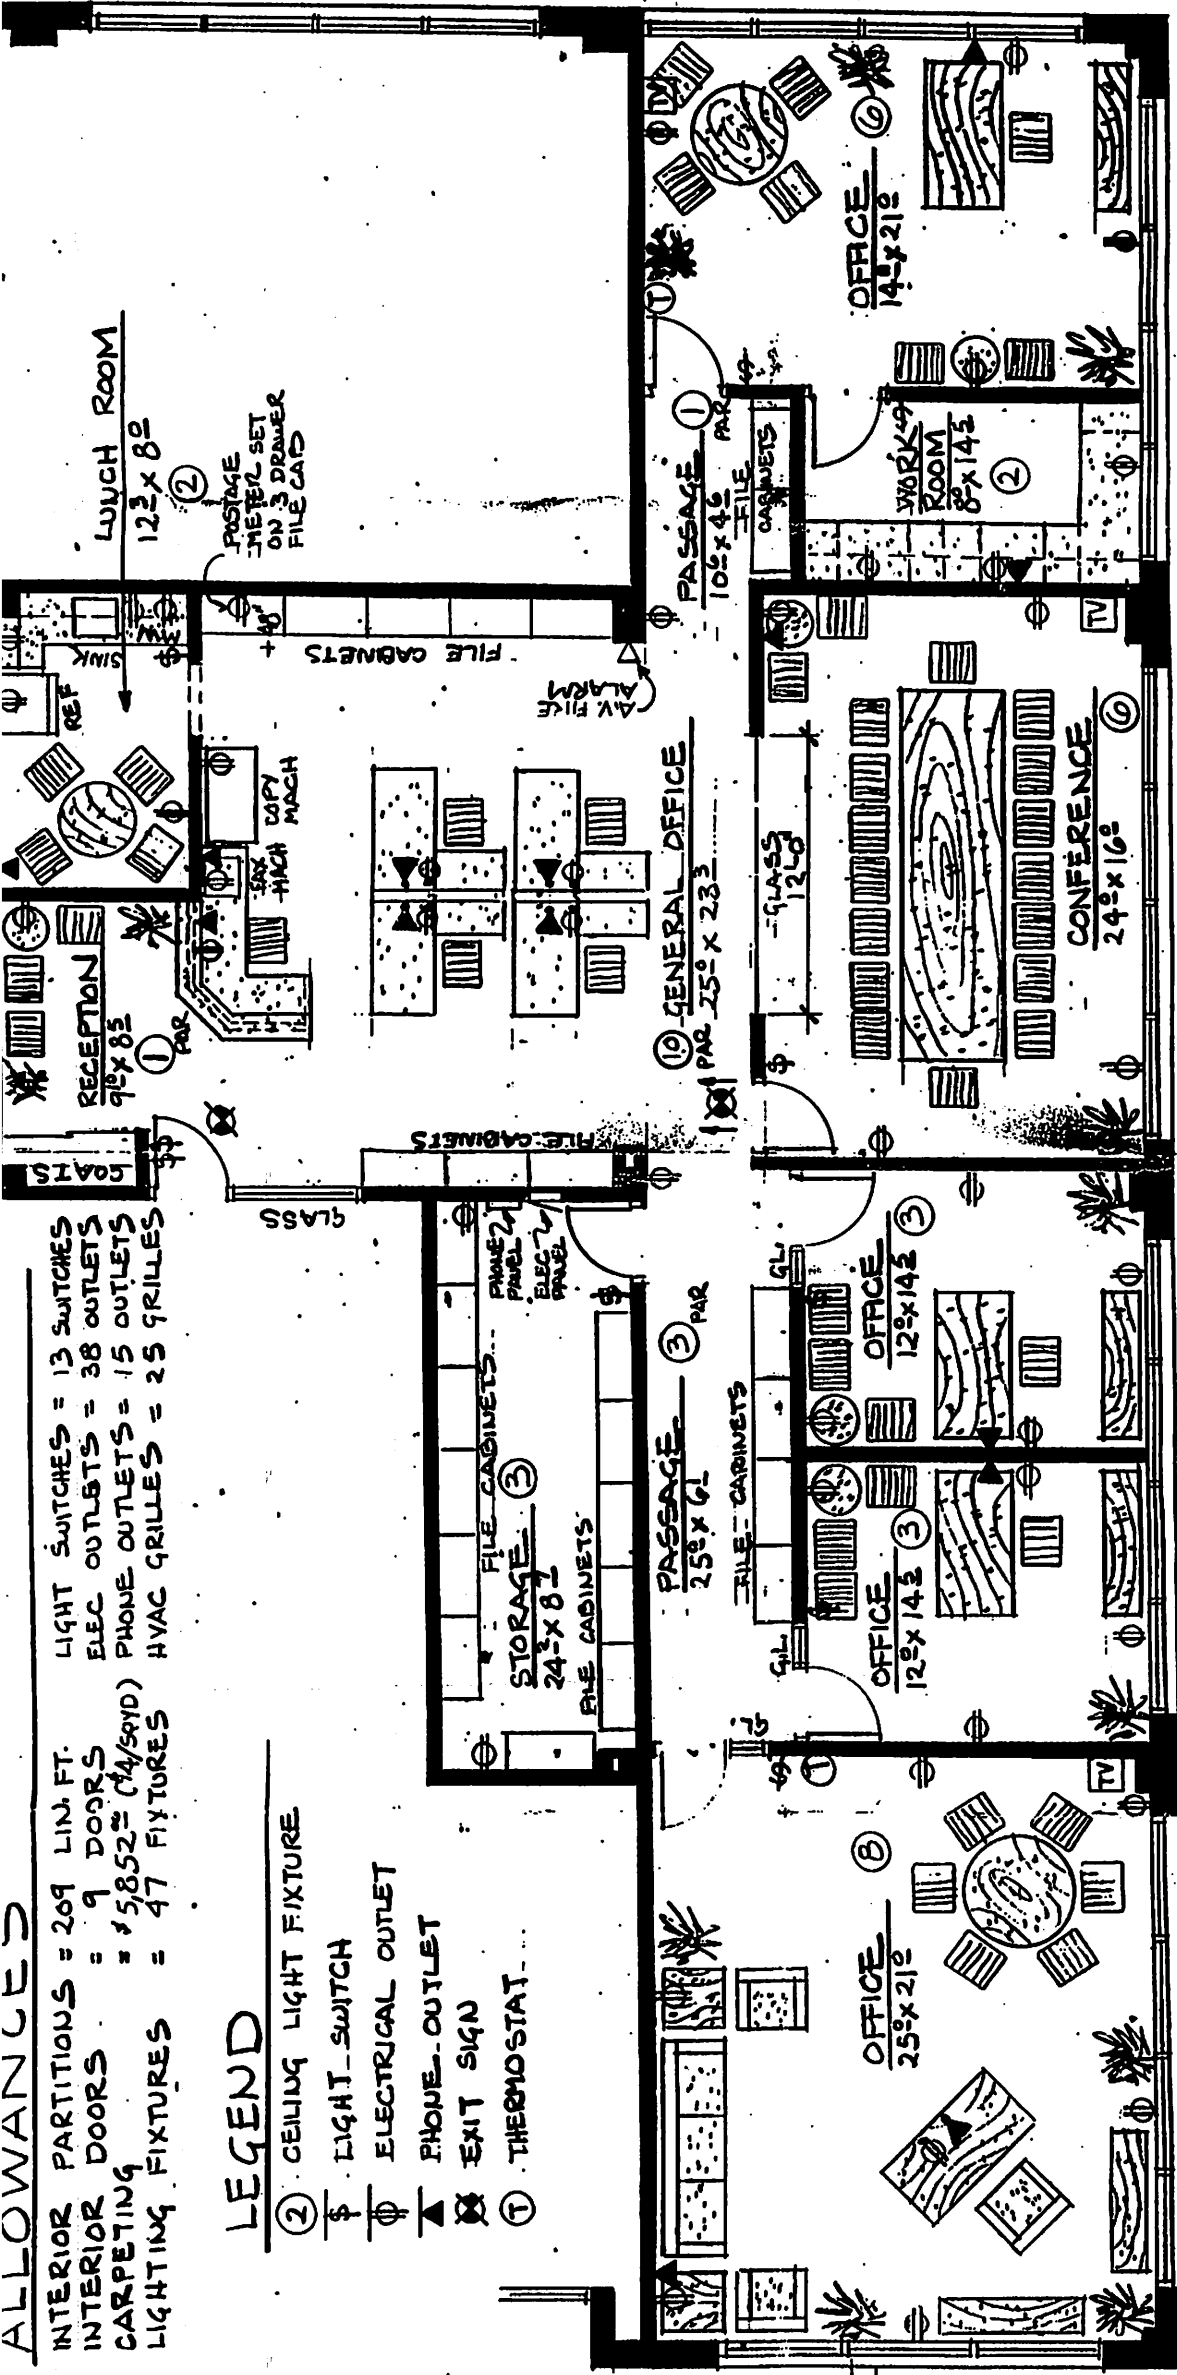

**FLOOR PLAN - SUITE 100**

GROSS FLOOR AREA = 3,766 SQ. FT.

SCALE: 1/8" = 1'-0"  
 DATE: 3-28-96  
 REV: 4-3-96



**LINK DIVERSIFIED SERVICES INC.**  
 1749 S. NAPERVILLE ROAD  
 WHEATON, ILLINOIS