



1 EAST ELEVATION

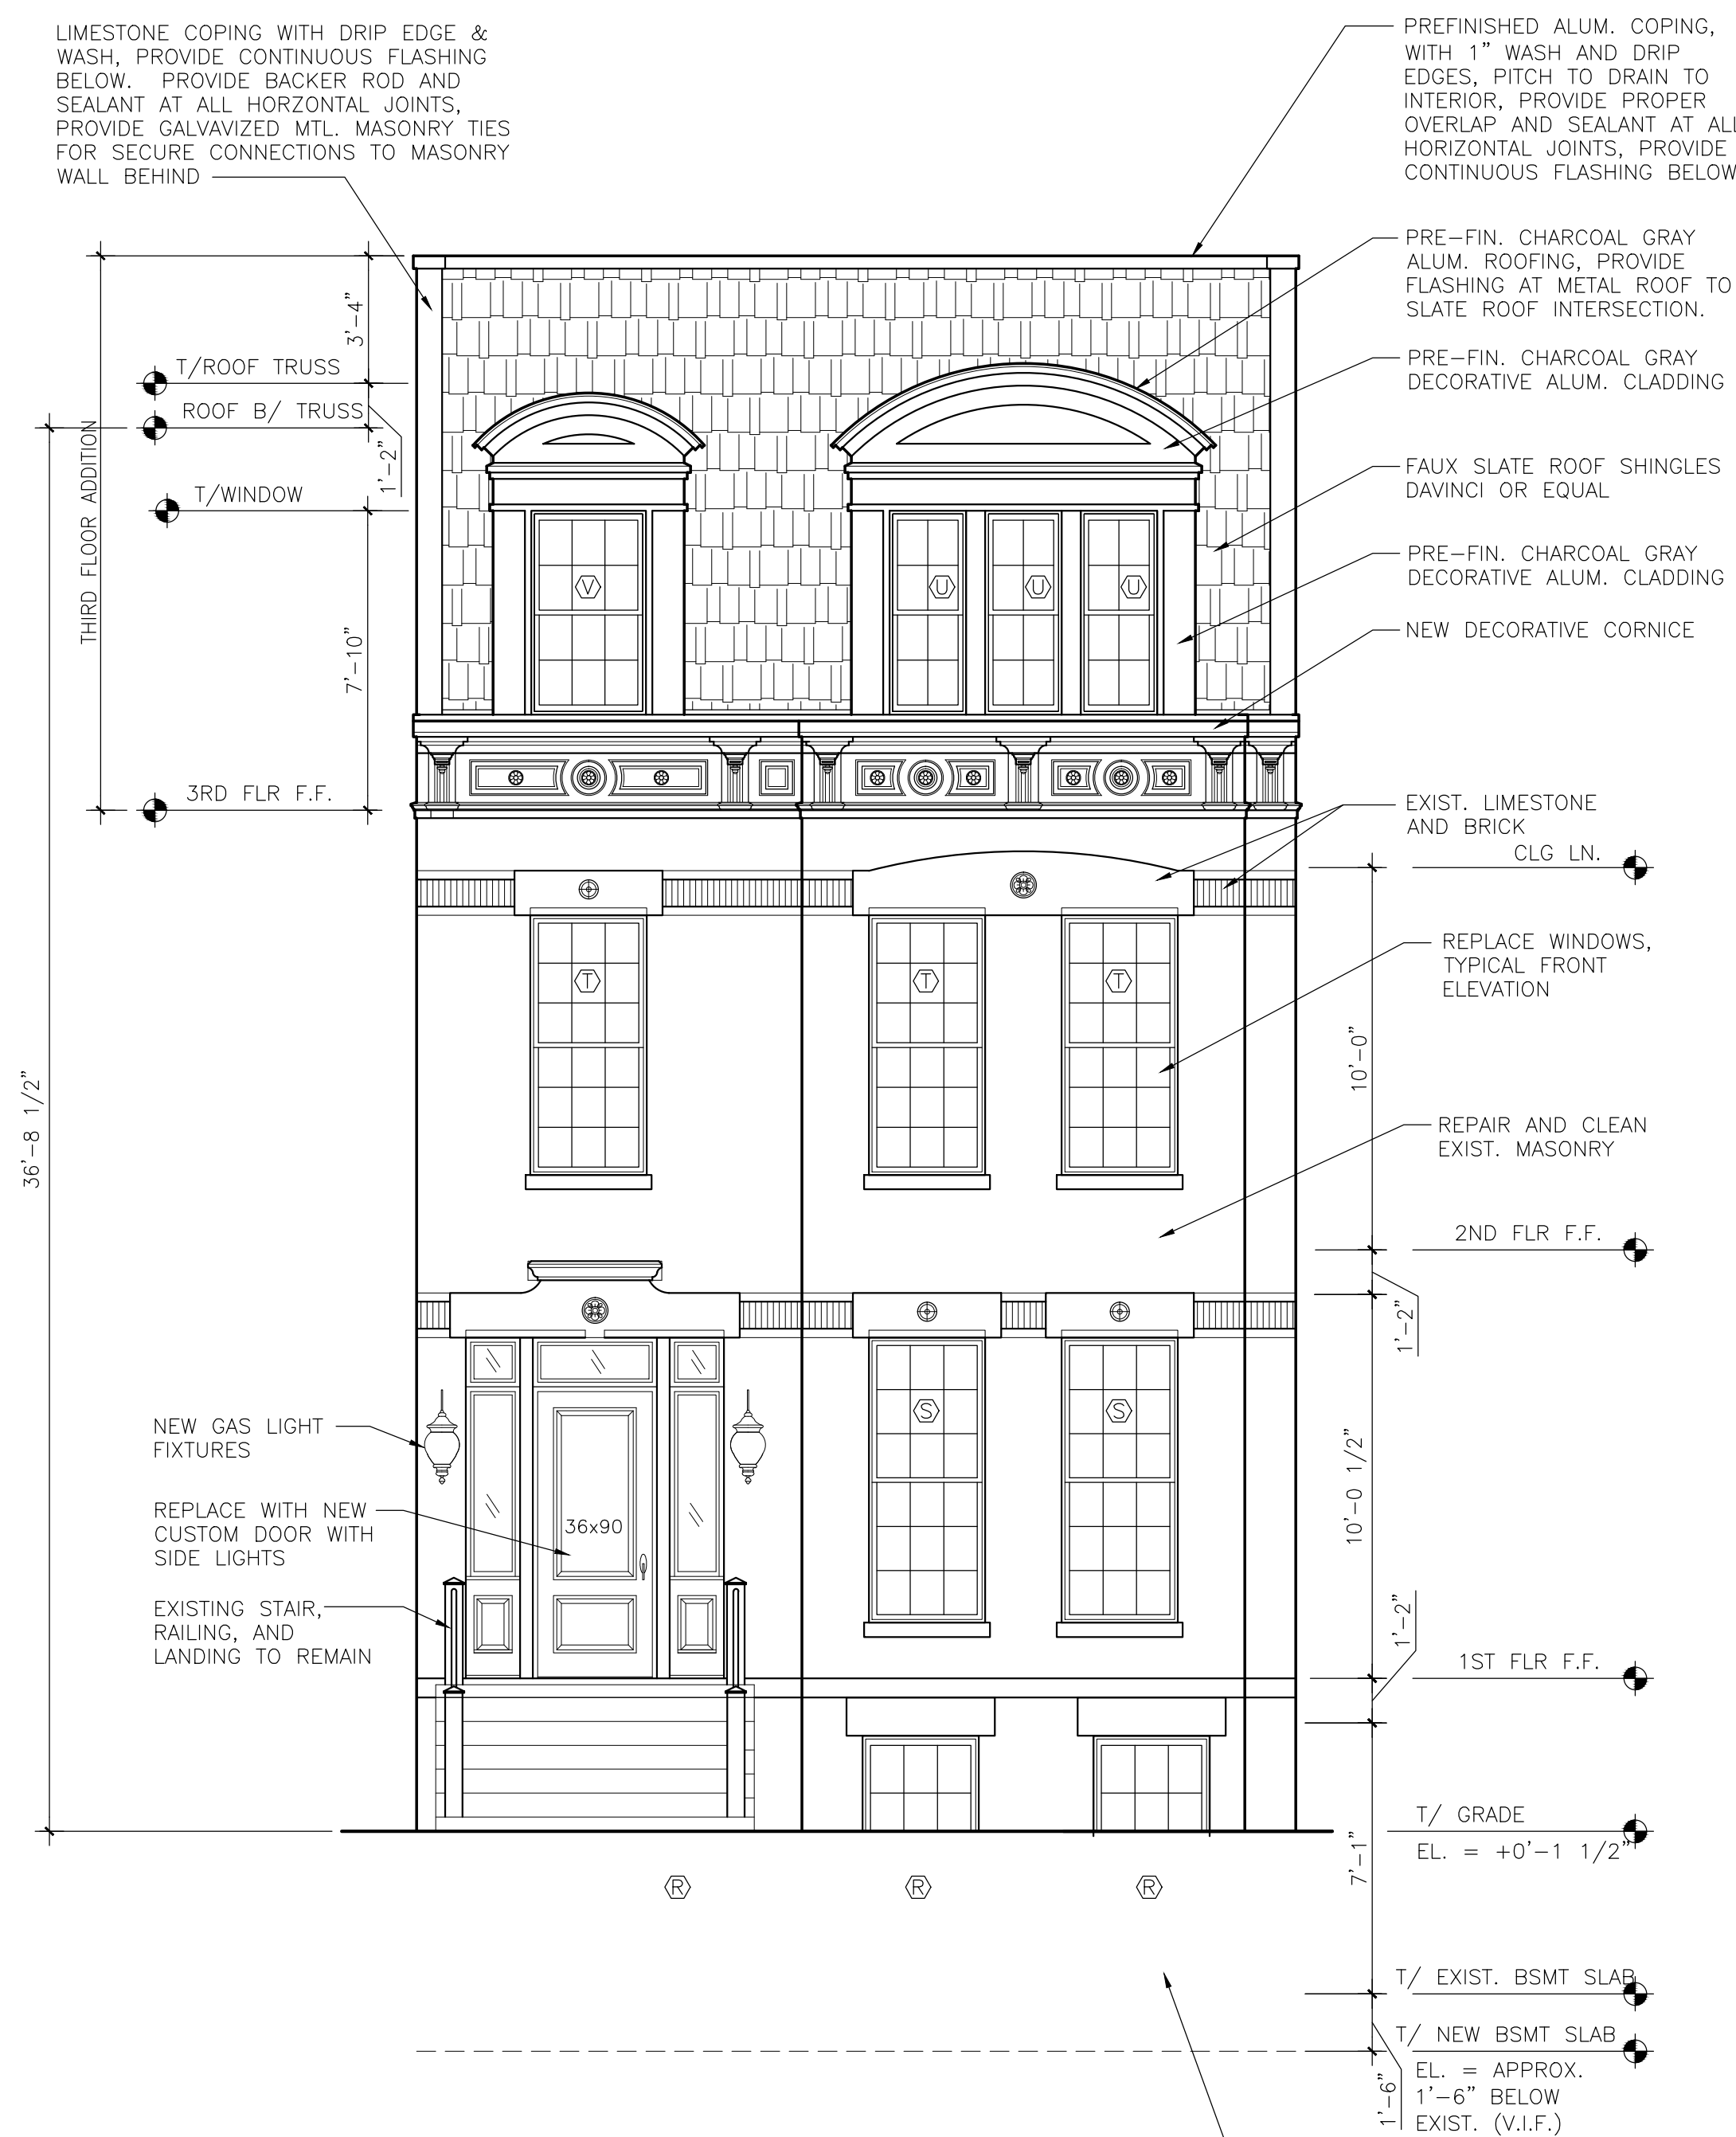

2 WEST ELEVATION

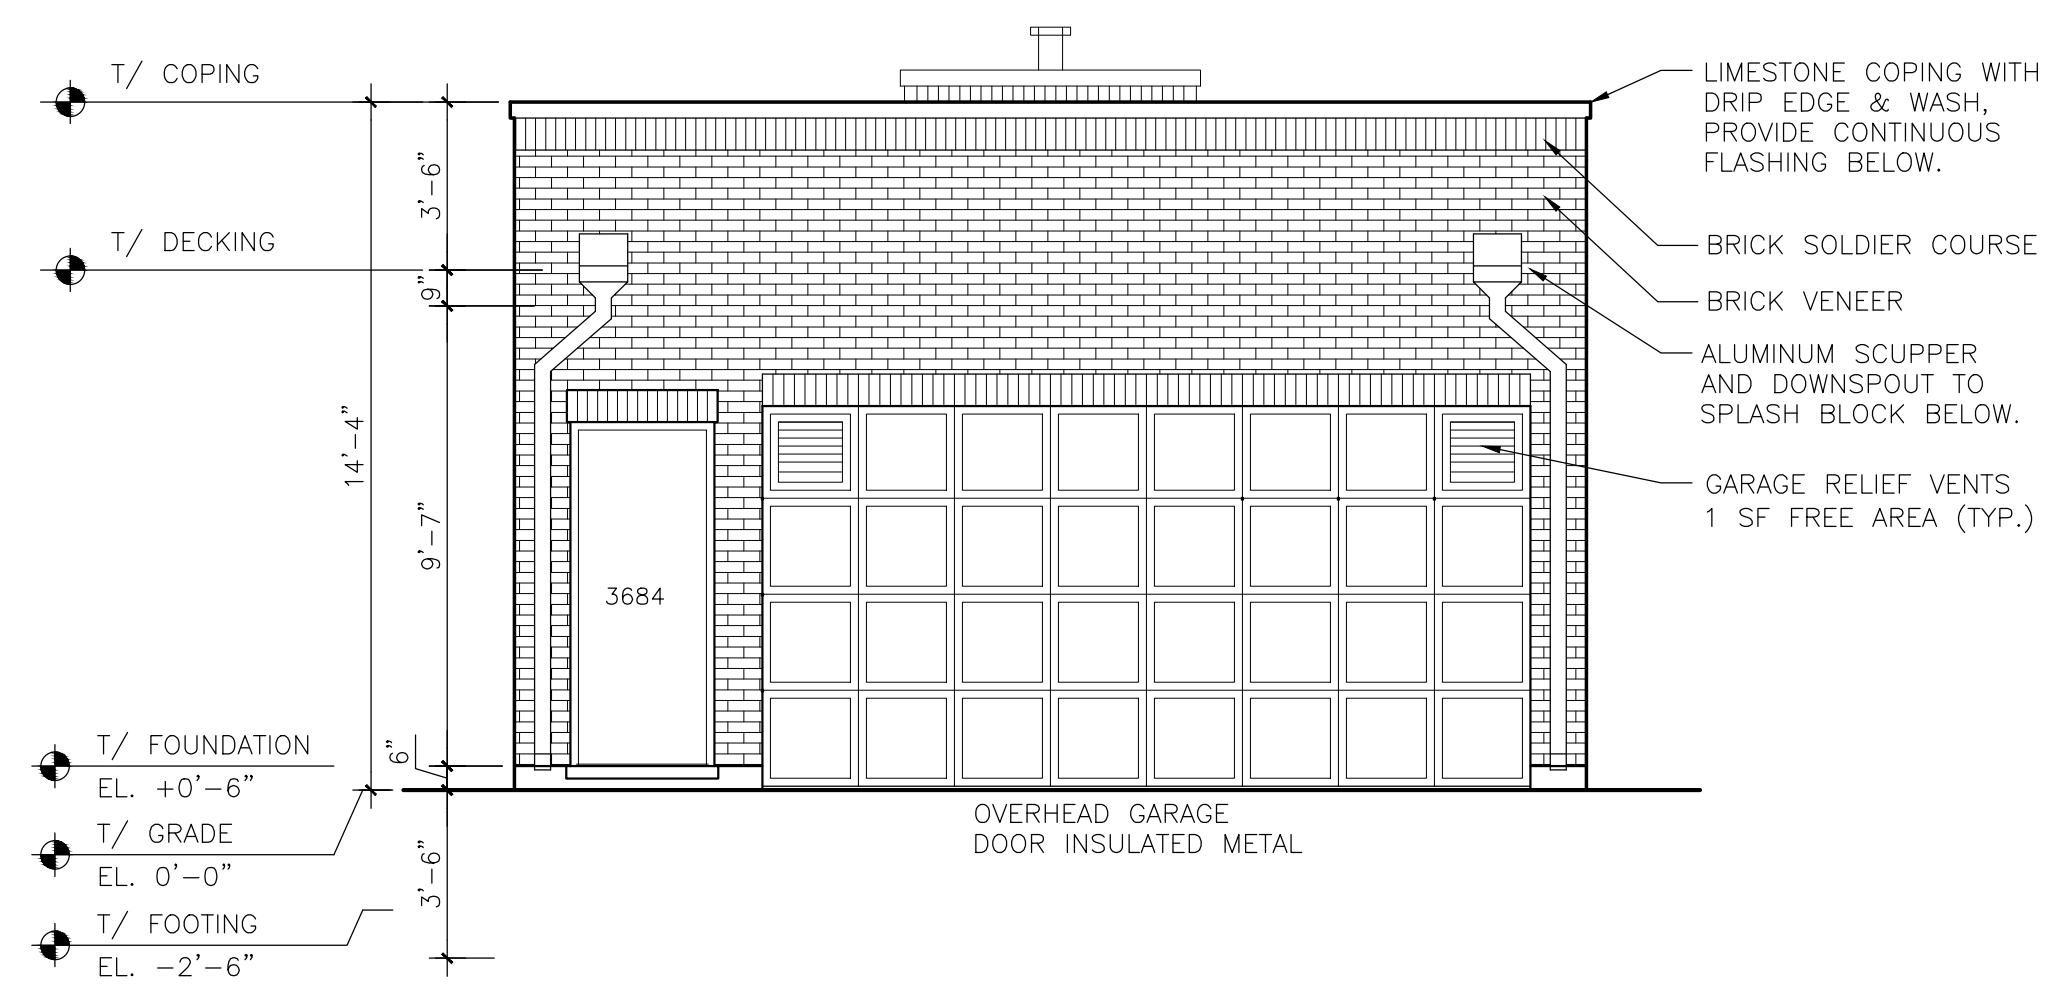

3 GARAGE - EAST ELEVATION
SCALE: 1/4" = 1'-0"


TRADITIONAL MASONRY WOOD BURNING FIREPLACE w/ RAISED LIMESTONE HEARTH AND LIMESTONE SURROUND

STL. FRAMED STAIR, w/ PRECAST CONC. TREADS AND RISERS TO MATCH TERRACE PAVERS

LIMESTONE COPING WITH DRIP EDGE & WASH, PROVIDE CONTINUOUS FLASHING BELOW.

RAISED TERRACE PRECAST CONCRETE ROOF PAVERS AND PEDISTAL SYSTEM OVER SLOPED TPO MEMBRANE ROOFING SYSTEM. SLOPED TRUSSES BELOW


CONTINUOUS THRU WALL FLASHING AT ROOF MEMBRANE TO PREVENT WATER FROM ENTERING INTERIOR SPACE BELOW

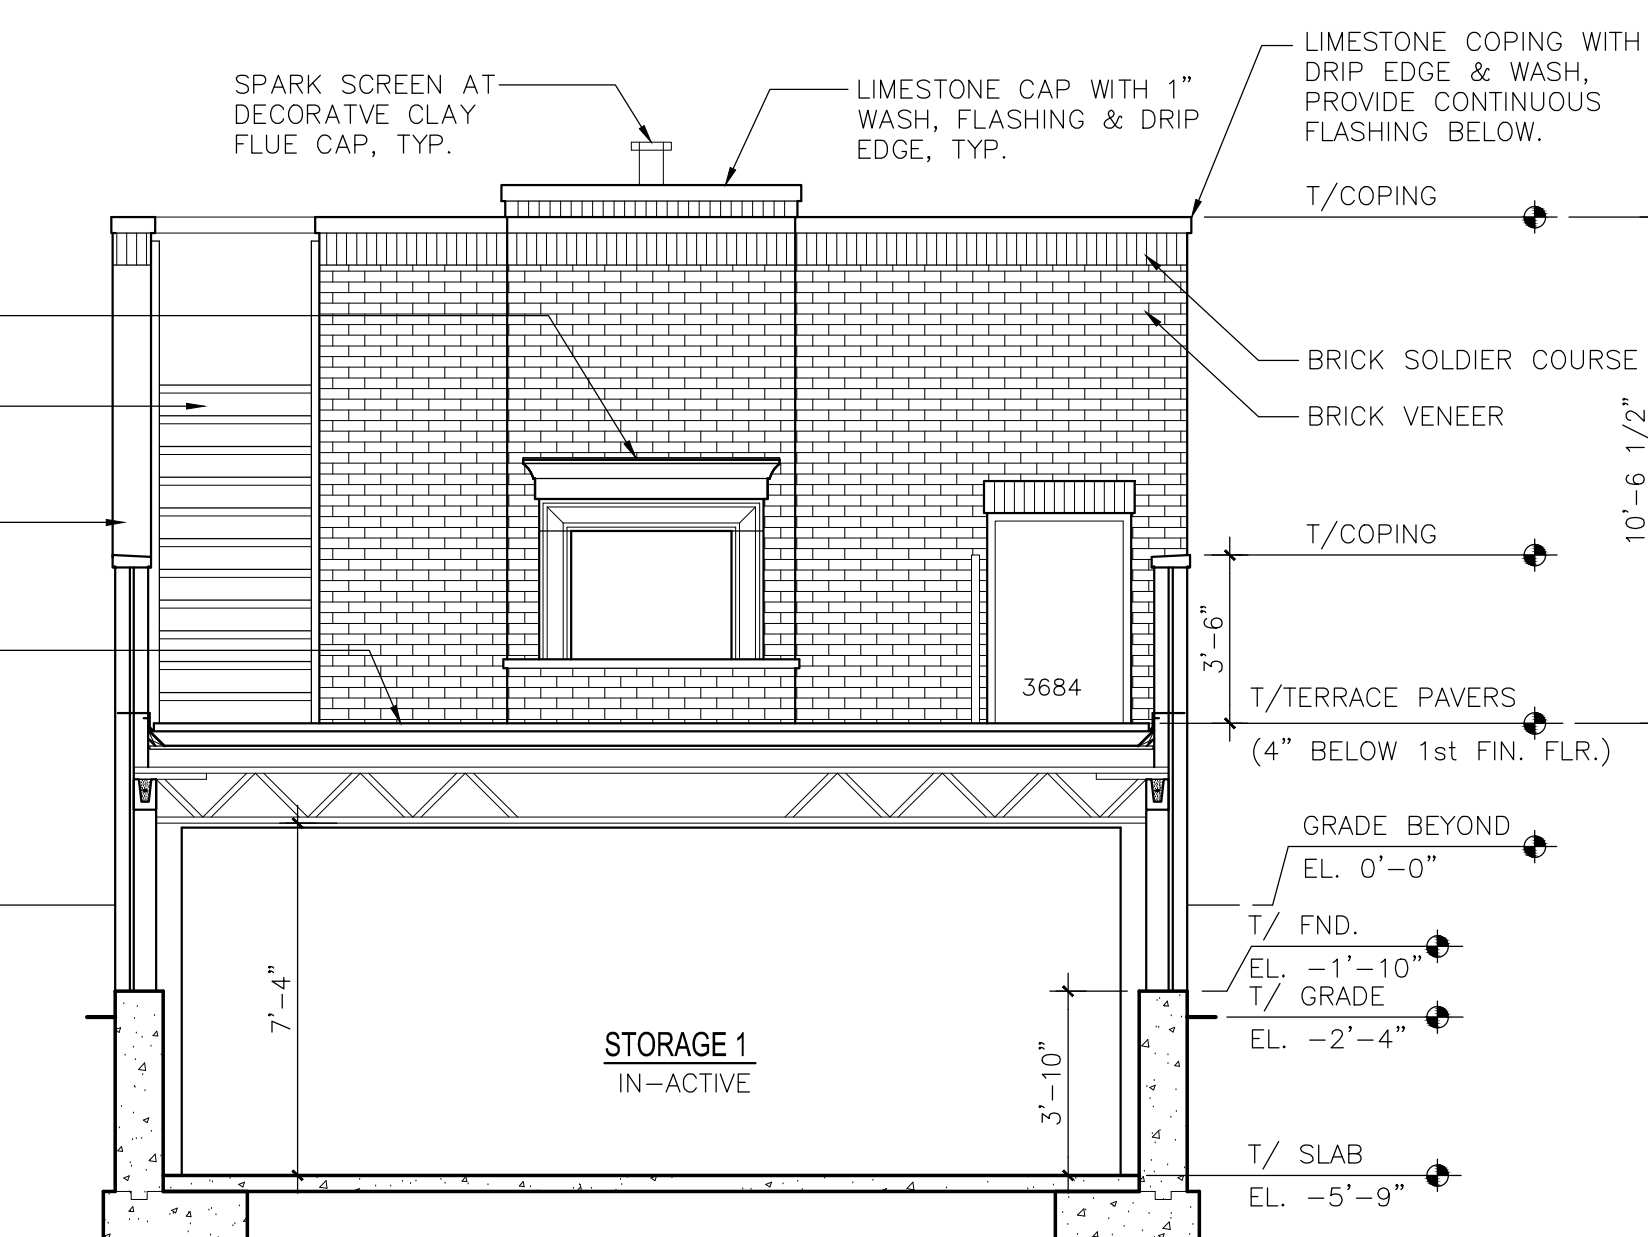

4 GARAGE - WEST ELEVATION
SCALE: 1/4" = 1'-0"

WINDOW & DOOR SCHEDULE				
SYMBOL	TYPE	WINDOW & DOOR SIZE	NAT. VENT SF	NAT. LIGHT SF
(A)	DH	18X43 (EXIST.)	2.1	3.2
(B)	DH	22X43 (EXIST.)	2.7	4.3
(C)	DH	20X47 (EXIST.)	2.7	4.1
(D)	DH	26X47 (EXIST.)	3.6	5.8
(E)	DH	19X56 (EXIST.)	3.1	4.7
(F)	DH	29X64 (EXIST.)	5.6	9.5
(G)	DH	15X44 (NEW IN EXIST. OPNG.)	1.8	2.5
(H)	DH	24X72 (NEW)	5.2	8.6
(I)	DH	24X78 (NEW)	5.6	9.3
(J)	CSMT	24X48 (NEW)	6.3	5.5
(K)	DH	18X56 (NEW)	2.8	4.3
(L)	DH	29X62 (EXIST.)	5.4	9.1
(M)	CSMT	32X48 (NEW)	9.3	8.0
(N)	DH	32X72 (NEW)	7.0	12.1
(P)	IN-SWING	60X96 (NEW)	36.0	18.9
(Q)	IN-SWING	36X96 (NEW)	21.1	12.7
(R)	DH	36X66 (NEW IN EXIST. OPNG.)	7.1	12.6
(S)	DH	36X90 (NEW IN EXIST. OPNG.)	10.1	17.5
(T)	DH	36X92 (NEW IN EXIST. OPNG.)	9.1	16.0
(U)	DH	24X64 (NEW)	4.5	7.4
(V)	DH	36X64 (NEW)	7.0	12.2

NOTE: VERIFY EXISTING WINDOW OPENING DIMENSIONS IN FIELD. PROVIDE ALTERNATE PRICING FOR REPLACING EXISTING WINDOWS ON THE NORTH AND SOUTH SIDES OF THE BUILDING.

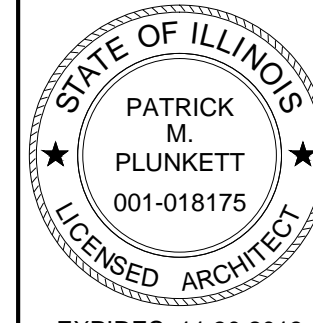

ISSUE DATES:	DATE	REVISIONS
ISSUED FOR REVIEW	01-15-2014	

COPYRIGHT
 ALL RIGHTS RESERVED BY THE ARCHITECT. NO PART OF THIS DOCUMENT MAY BE REPRODUCED OR TRANSMITTED IN ANY FORM OR BY ANY MEANS, ELECTRONIC OR MECHANICAL, INCLUDING PHOTOCOPYING, RECORDING, OR BY ANY INFORMATION STORAGE AND RETRIEVAL SYSTEM, WITHOUT THE WRITTEN PERMISSION OF THE ARCHITECT.

PATRICK PLUNKETT
 architectural design
 19 north grant street
 hinsdale, il 60521
 630.789.8100
 fax: 630.789.8100

EXTERIOR ELEVATIONS
SINGLE FAMILY RESIDENCE ADDITION / RENOVATION
 1727 NORTH DAYTON STREET
 CHICAGO, ILLINOIS