


THIS SURVEY IS A PARTIAL AMENDMENT OF THE PLAT  
WHICH HAD SHOWN ON SURVEY  
FOR

**PATRIOT COURTYARDS OFFICE CONDOMINIUM  
VILLAGE OF GLENVIEW, COOK COUNTY, ILLINOIS**

RECORDED ON JANUARY 6, 2006 AS DOCUMENT NO.  
0600627031 OF EXHIBIT "D" PAGE 4 OF 6.

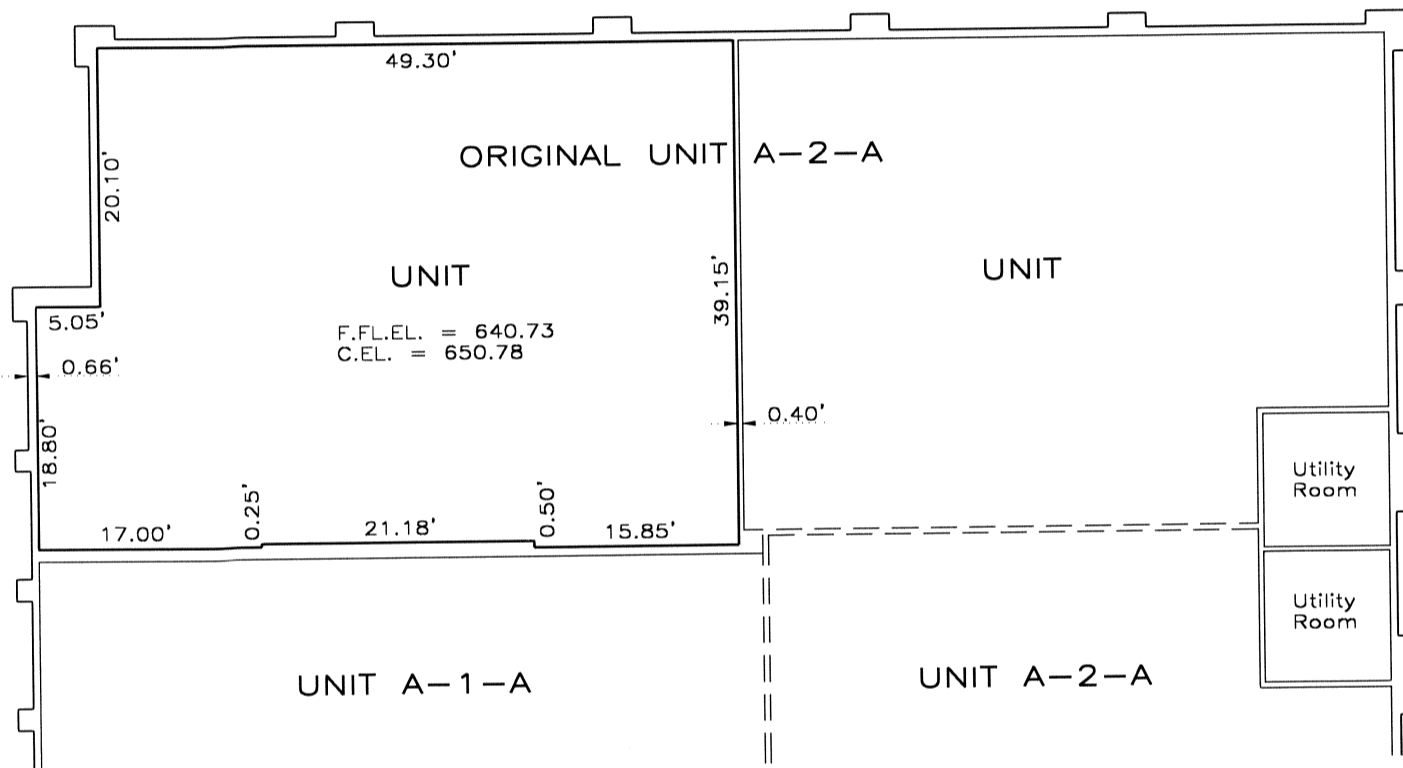

**FIRST FLOOR**  
2640 PATRIOT BOULEVARD UNIT A-2-A  
GLENVIEW, ILLINOIS

**LEGEND:**

F.F.L.E.L. - Finished Floor Elevation  
C.E.L. - Ceiling Elevation

ORDER NO: 13-86768

SCALE: 1 INCH = 15 FEET

DATE: APRIL 21, 2010.

ORDERED BY: HIMONT LAW GROUP, LTD

PREPARED BY:

PROFESSIONALS ASSOCIATED SURVEY, INC.

7100 N. TRIPP AVE., LINCOLNWOOD, IL 60712  
TEL. (847) 675-3000 FAX (847) 675-2167  
E-mail: pa@professionalsassociated.com  
www.professionalsassociated.com

PROFESSIONAL ILLINOIS LAND SURVEYOR  
LICENSE EXP. DATE NOVEMBER 30, 2014.